

Legend

- Extent of work
- Lot Boundary
- Existing building
- Existing building with awning
- Road surface
- Footpath pavement
- Planted median or kerb extension
- Existing private driveway
- New Street lights
- New Street seating
- Flag/ banner visual connection from Dandaloo street
- Existing power-pole and line
- 60 degree Rear-to-kerb angle parking
- 90 degree Centre-of-street parking
- Pyrus ussuriensis* (Manchurian Pear)
- Acer negundo 'sensation'* (Manitoba maple)
- Quercus palustris* (Swamp Spanish Oak)
- ENTRY FEATURE TREE





NOTES:
 1. DO NOT SCALE OFF DRAWINGS. FOLLOW WRITTEN DIMENSIONS. IF IN DOUBT OBTAIN WRITTEN ADVICE FROM THE SUPERINTENDENT.
 2. VERIFY ALL DIMENSIONS ON SITE.
 3. TO BE READ IN CONJUNCTION WITH THE SPECIFICATION.
 4. READ IN CONJUNCTION WITH ALL ARCHITECTURAL, CIVIL, STRUCTURAL, HYDRAULIC, MECHANICAL AND ELECTRICAL ENGINEER'S DRAWINGS AND SPECIFICATIONS.
 5. CONFIRM LOCATION OF ALL SERVICES ON SITE PRIOR TO EXCAVATION.

Landscape Architect:
 Moir Landscape Architecture Pty Ltd
 Surveyor:
 Imrie Astley + Associates - Land + Engineering Surveyors

No.	Date	REVISION	By

Narromine Town Centre Streetscape Design
 Dandaloo Street, South, Narromine NSW
 Narromine Shire Council

STREET SCAPE 1:400	
Status: Design Development	Project No. 1636
Scale: 1:400	Drawing No. Rev.
ORIGINAL DRAWING AT A1	LA-101
Drawn By: HC Checked By: BR	Approved By: DM

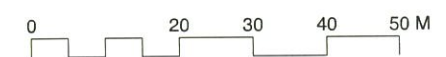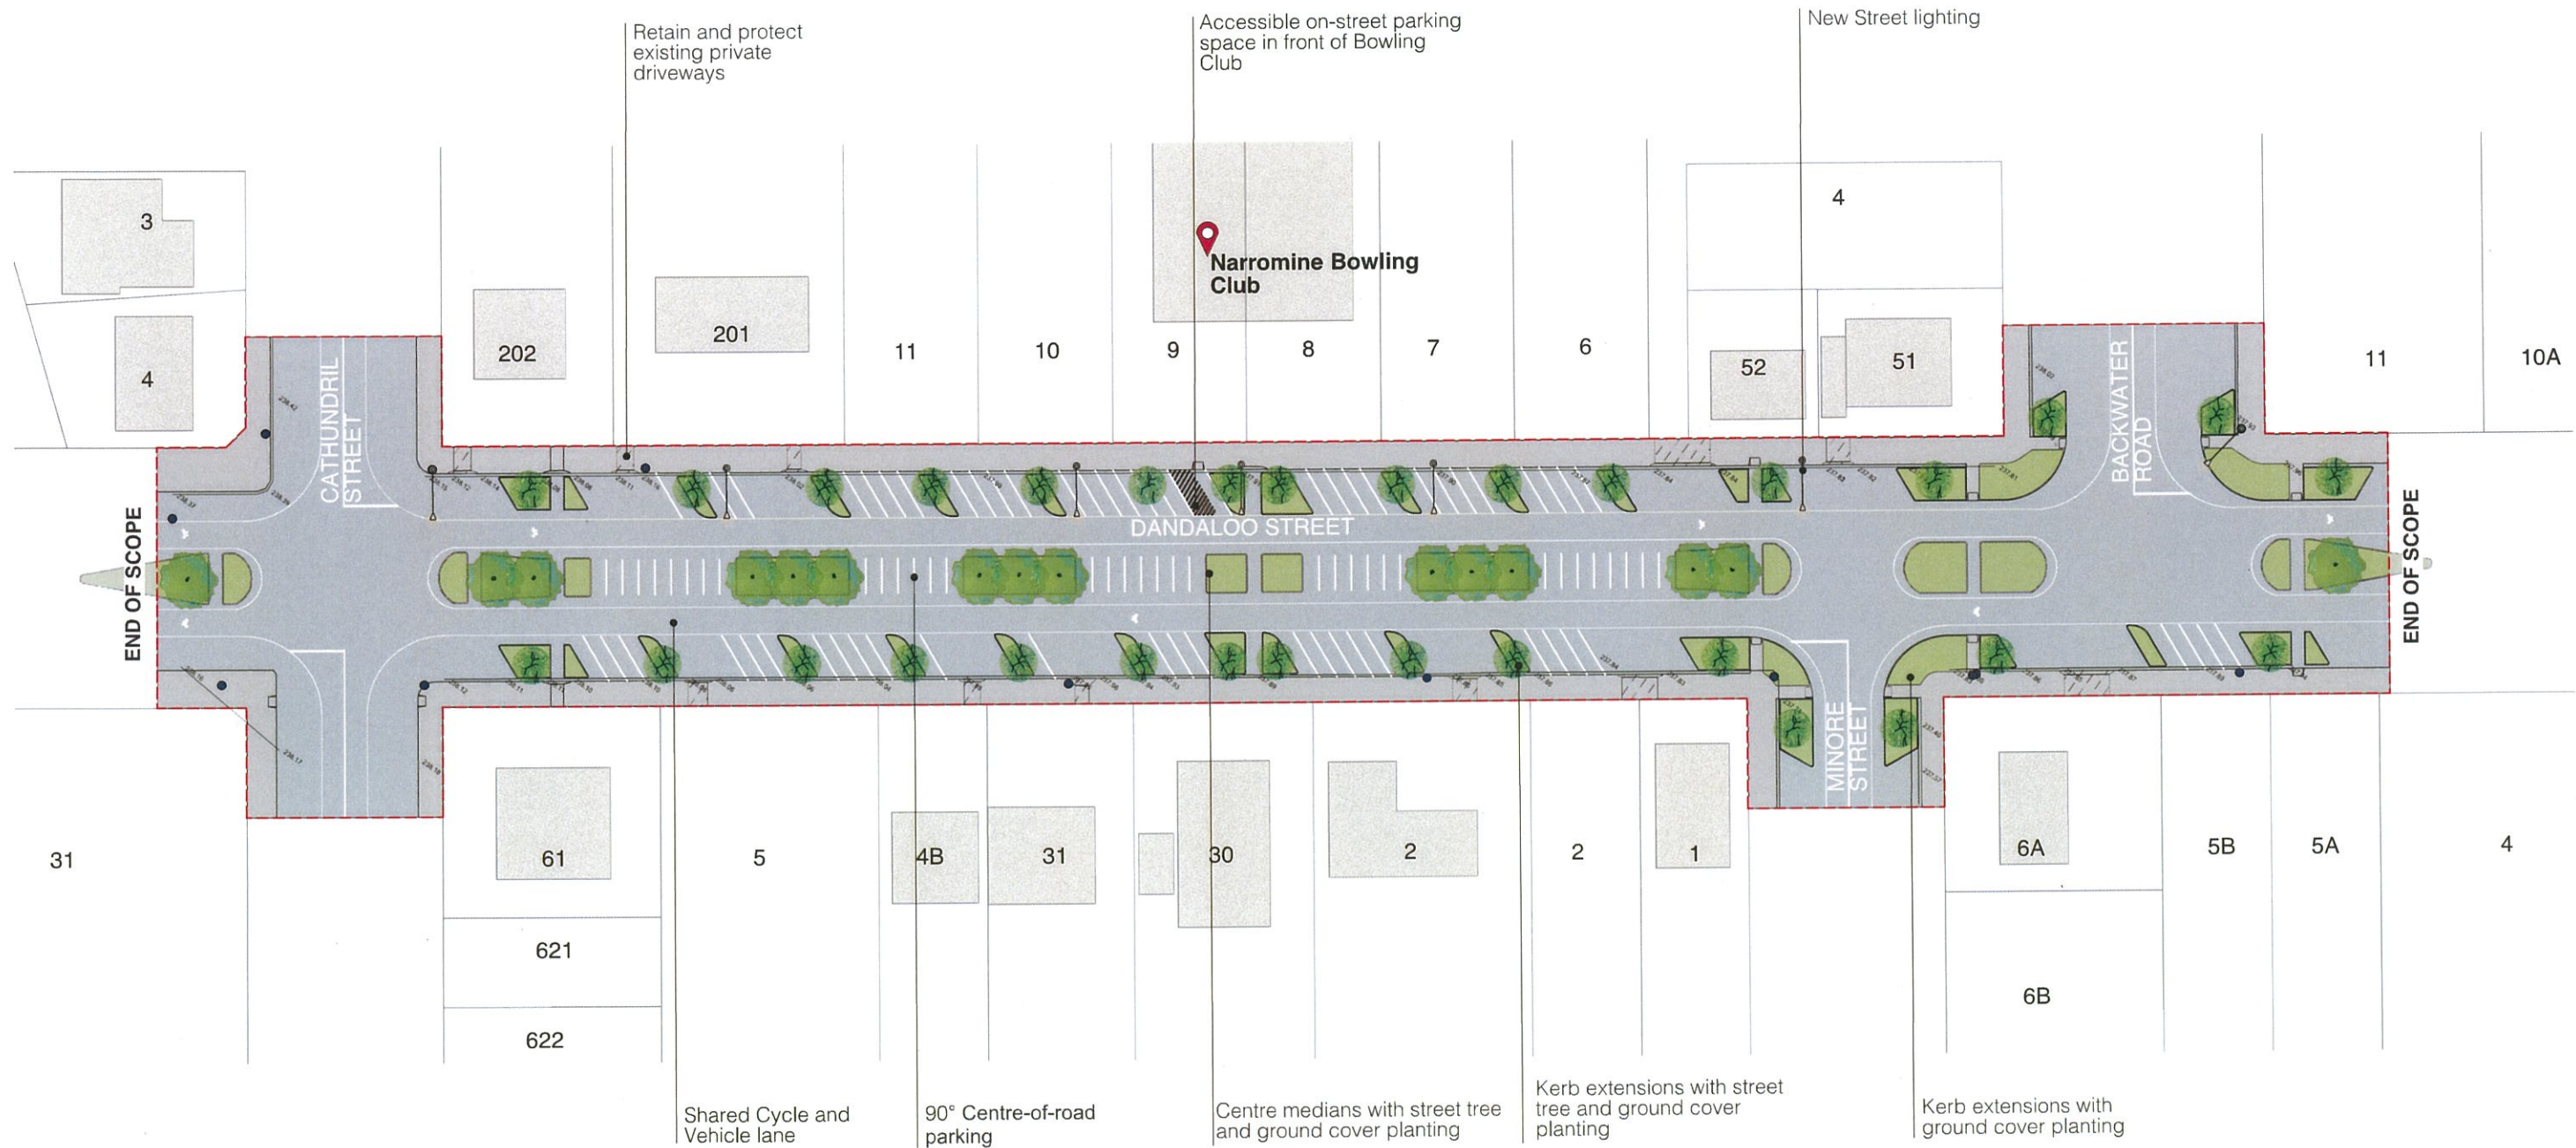

Legend

- Extent of work
- Lot Boundary
- Existing building
- Existing building with awning
- Road surface
- Footpath pavement
- Planted median or kerb extension
- Existing private driveway
- New Street lights
- New Street seating
- Flag/ banner visual connection from Dandaloo street
- Existing power-pole and line relocated
- 60 degree Rear-to-kerb angle parking
- 90 degree Centre-of-street parking
- Existing crossing to be removed. To be confirmed by NSC.
- Existing spot levels
- Pyrus usseriensis* (Manchurian Pear)
- Acer negundo 'sensation'* (Manitoba maple)
- Quercus palustris* (Swamp Spanish Oak)
- Phoenix canariensis* (Canary Island Date Palm)

NOTES:

1. DO NOT SCALE OFF DRAWINGS. FOLLOW WRITTEN DIMENSIONS. IF IN DOUBT OBTAIN WRITTEN ADVICE FROM THE SUPERINTENDENT.
 2. VERIFY ALL DIMENSIONS ON SITE.
 3. TO BE READ IN CONJUNCTION WITH THE SPECIFICATION.
 4. READ IN CONJUNCTION WITH ALL ARCHITECTURAL, CIVIL, STRUCTURAL, HYDRAULIC, MECHANICAL AND ELECTRICAL ENGINEER'S DRAWINGS AND SPECIFICATIONS.
 5. CONFIRM LOCATION OF ALL SERVICES ON SITE PRIOR TO EXCAVATION.
 6. DRAWINGS TO BE PRINTED IN COLOUR ONLY

Landscape Architect:
Moir Landscape Architecture Pty Ltd

 Surveyor:
Imrie Astley + Associates - Land + Engineering Surveyors

No.	Date	REVISION	By



Narromine Town Centre Streetscape Design
 Dandaloo Street, South, Narromine, NSW
 Narromine Shire Council

STREETSCAPE 1:400

Design Development
 Scale: 1:400
 ORIGINAL DRAWING AT A1
 Drawn By: AL
 Checked By: ER
 Approved By: DM

Project No. **1636**
 Drawing No. **LA-101**

