



DRAWING NOTES

1.
- This drawing shows the proposed installation zones for a new Battery Energy Storage System to be installed at the Narromine Solar Farm.
2.
- All dimensions are provided in metres.

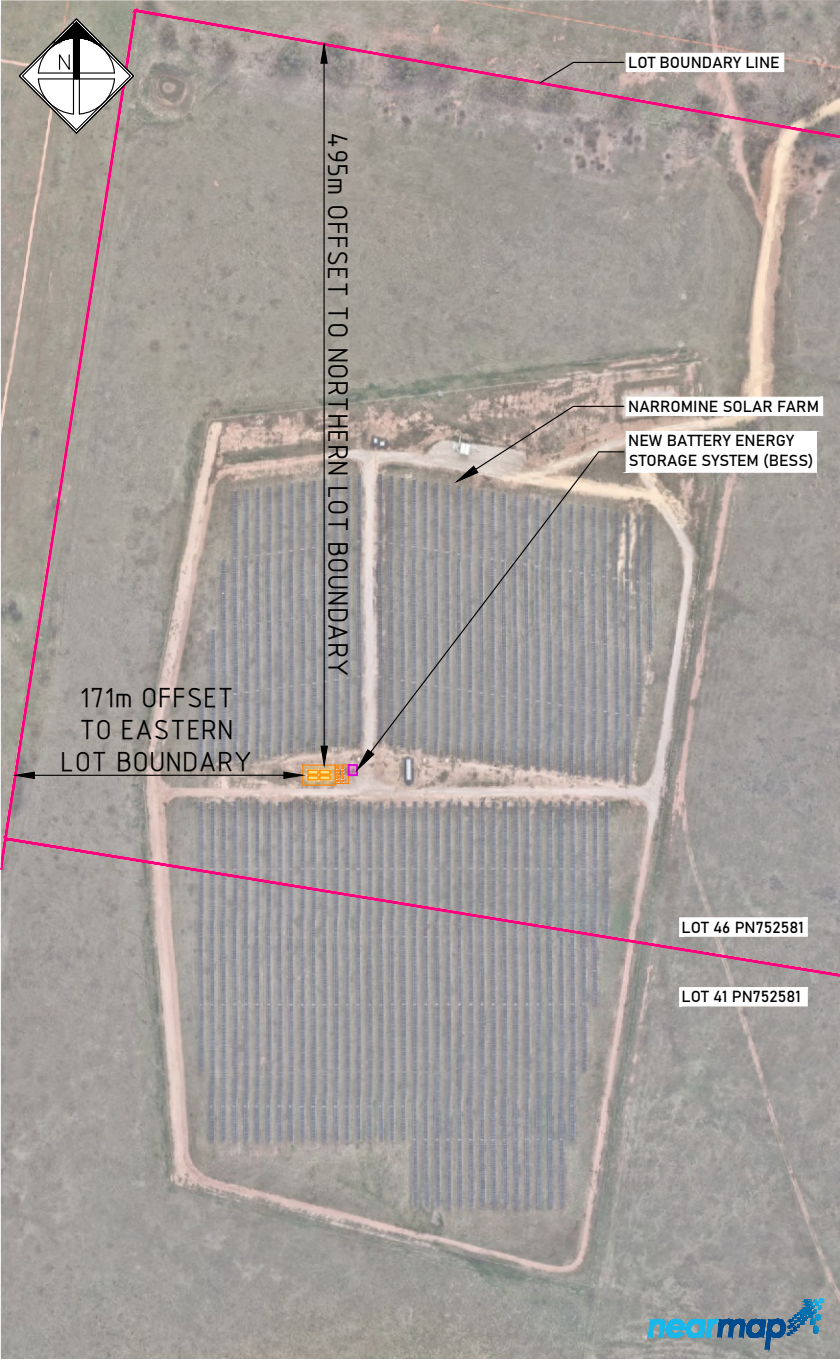

A SITE OVERVIEW PLAN
SCALE 1:4500

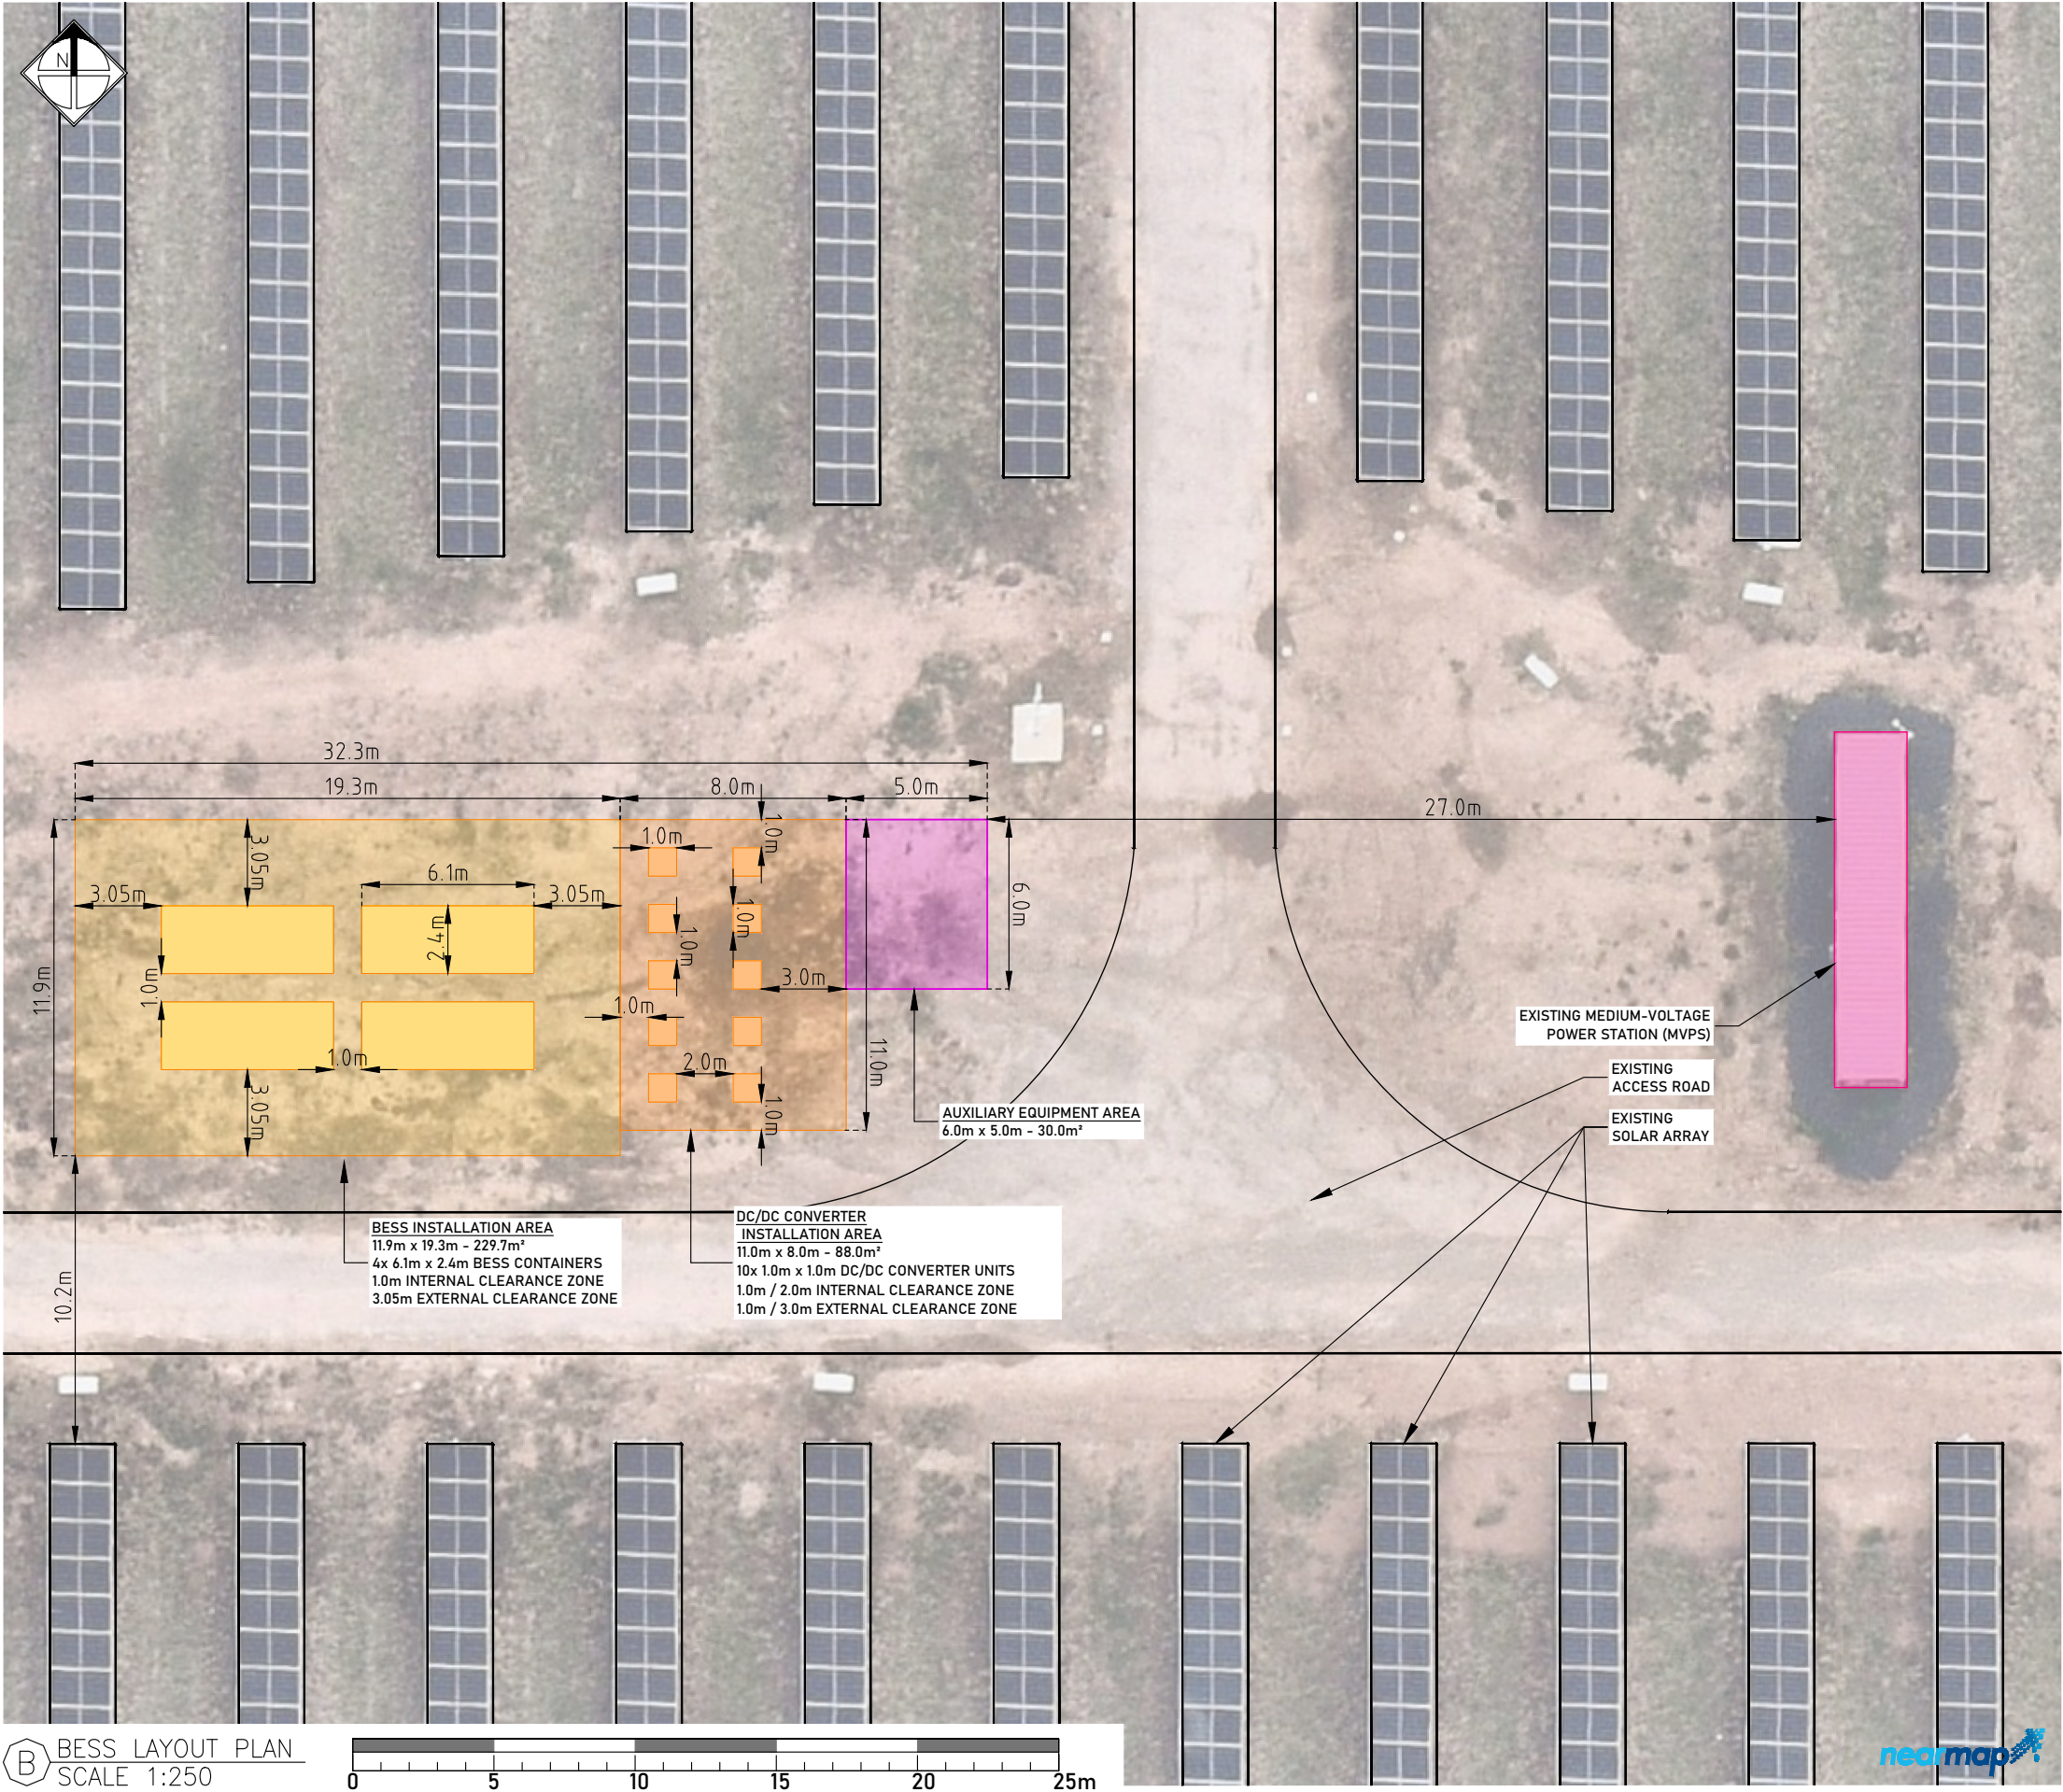

B BESS LAYOUT PLAN
SCALE 1:250



REVISION HISTORY				
ISSUE	REV	REVISION ITEMS	DATE	D.B.
DD	A	CONCEPT DESIGN ISSUE	23/07/2025	ISC

NARROMINE
RENEWABLE ENERGY
PROJECT Pty Ltd

SOLAR AC SYSTEM CAPACITY:	-	BESS AC SYSTEM CAPACITY:	-
SOLAR MODULE QTY & TYPE:	-		
SOLAR INVERTER QTY & TYPE:	-		
BATTERY ENERGY STORAGE SYSTEM QTY & TYPE:	-		

DRAWING SCALE:	AS SHOWN	DRAWN BY:	ISC
SHEET SIZE:	A3	AUTHORISED BY:	YZ
DRAWING ISSUE:	CONCEPT DESIGN		
ISSUE DATE:	23/07/2025		

PROJECT ID:	NARROMINE SOLAR FARM - BESS ADDITION	SHEET:	1 / 1
PROJECT ADDRESS:	6 EUROMEDAH ROAD, NARROMINE, NSW 2821		
DRAWING TITLE:	BESS LAYOUT PLAN		
DRAWING ID:	NSF_BESS_G-2.0_CP	DRAWING REVISION:	A